


3RD INT. STREET LIGHTING+SMART CONTROLS

M1-M3

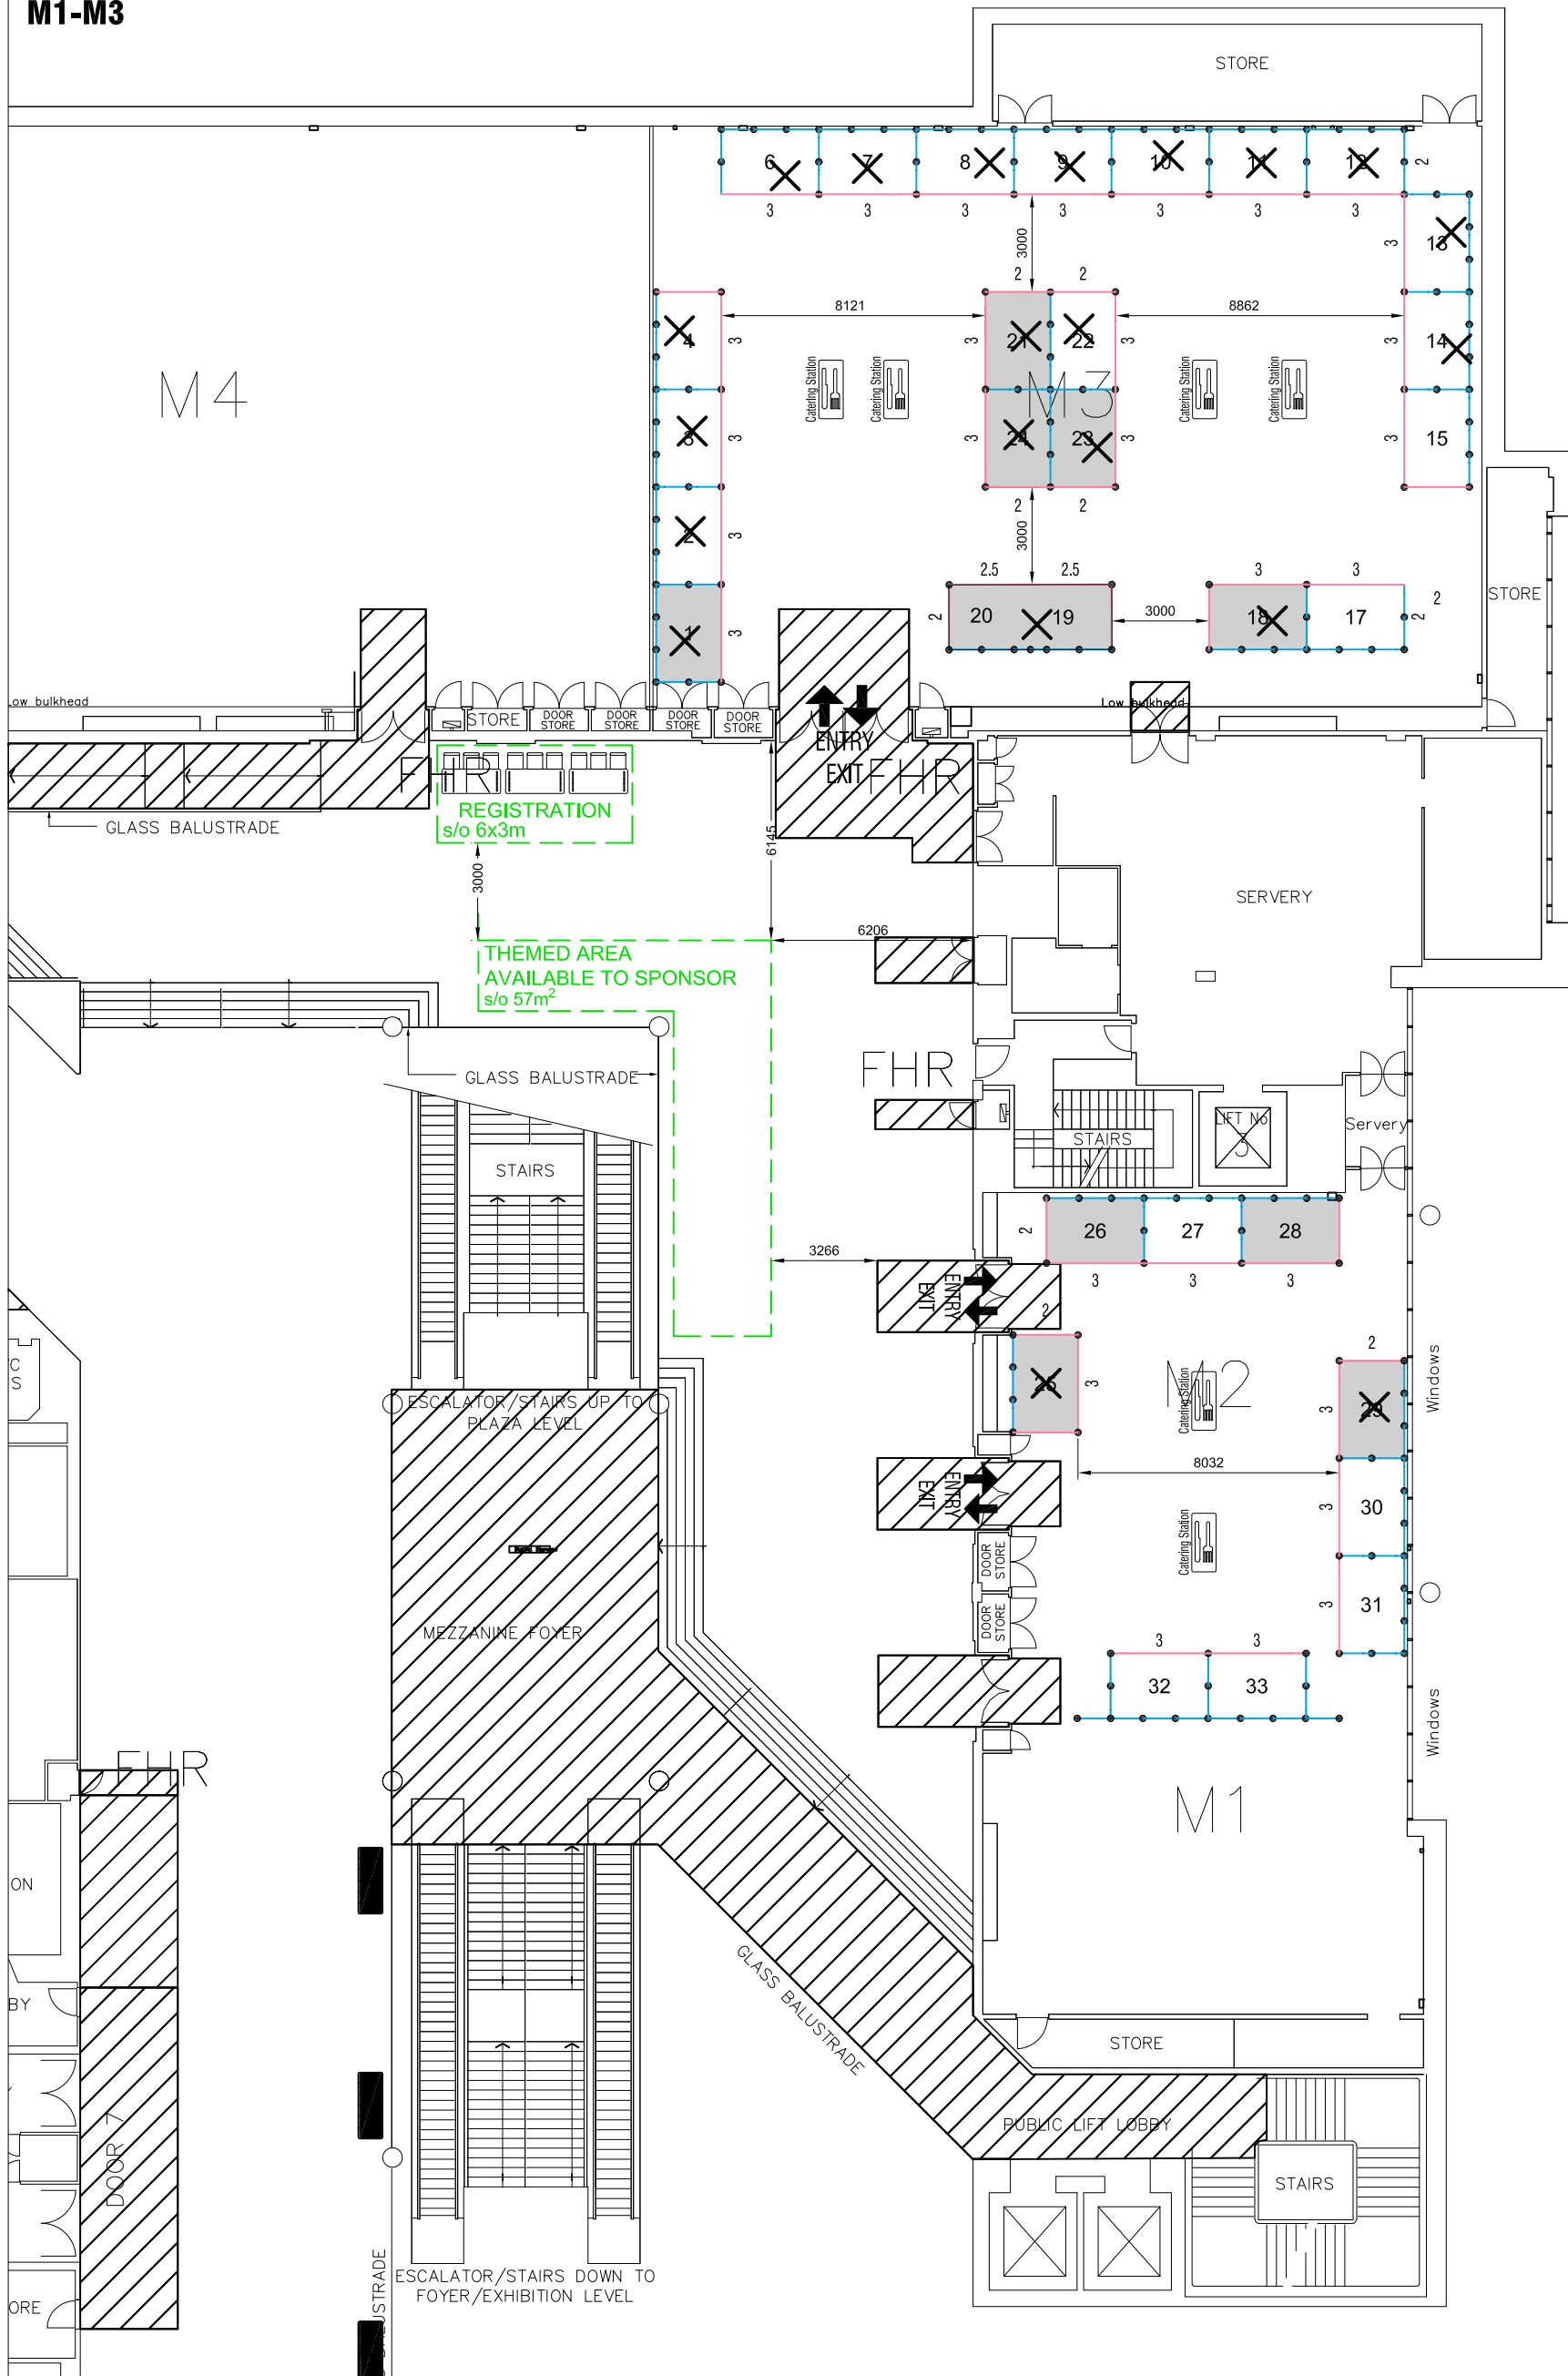

	ALLOCATED TO SPONSOR
	AVAILABLE
	SOLD

CLIENT PLAN

Show Name: **3RD INT. STREET LIGHTING+SMART CONTROLS**

Venue: BCEC

Location: M1-M3

Show Date: 15-17 MARCH 2017

Plan N°: 09

File Path: O:\EXHIBITIONS\QLD\2017\Q1\PUBL17_BCEC\FLOORPLAN\09\PUBL17_BCEC_09.DWG

SPECIFICATIONS

29 (3x2) Syma Booths

This plan is subject to change, venue approval & a site inspection once sign off has been accepted.
© copyright of **Moreton Hire**

Plan: CLIENT.
Revised Date: 3/1/2017 2:35 PM

MORETONHIRE
experience is everything

OFFICES
SYDNEY
MELBOURNE
BRISBANE
GOLD COAST
CAIRNS

1300 360 424
www.moreton.net.au